


FNAME

REVDATE

USER

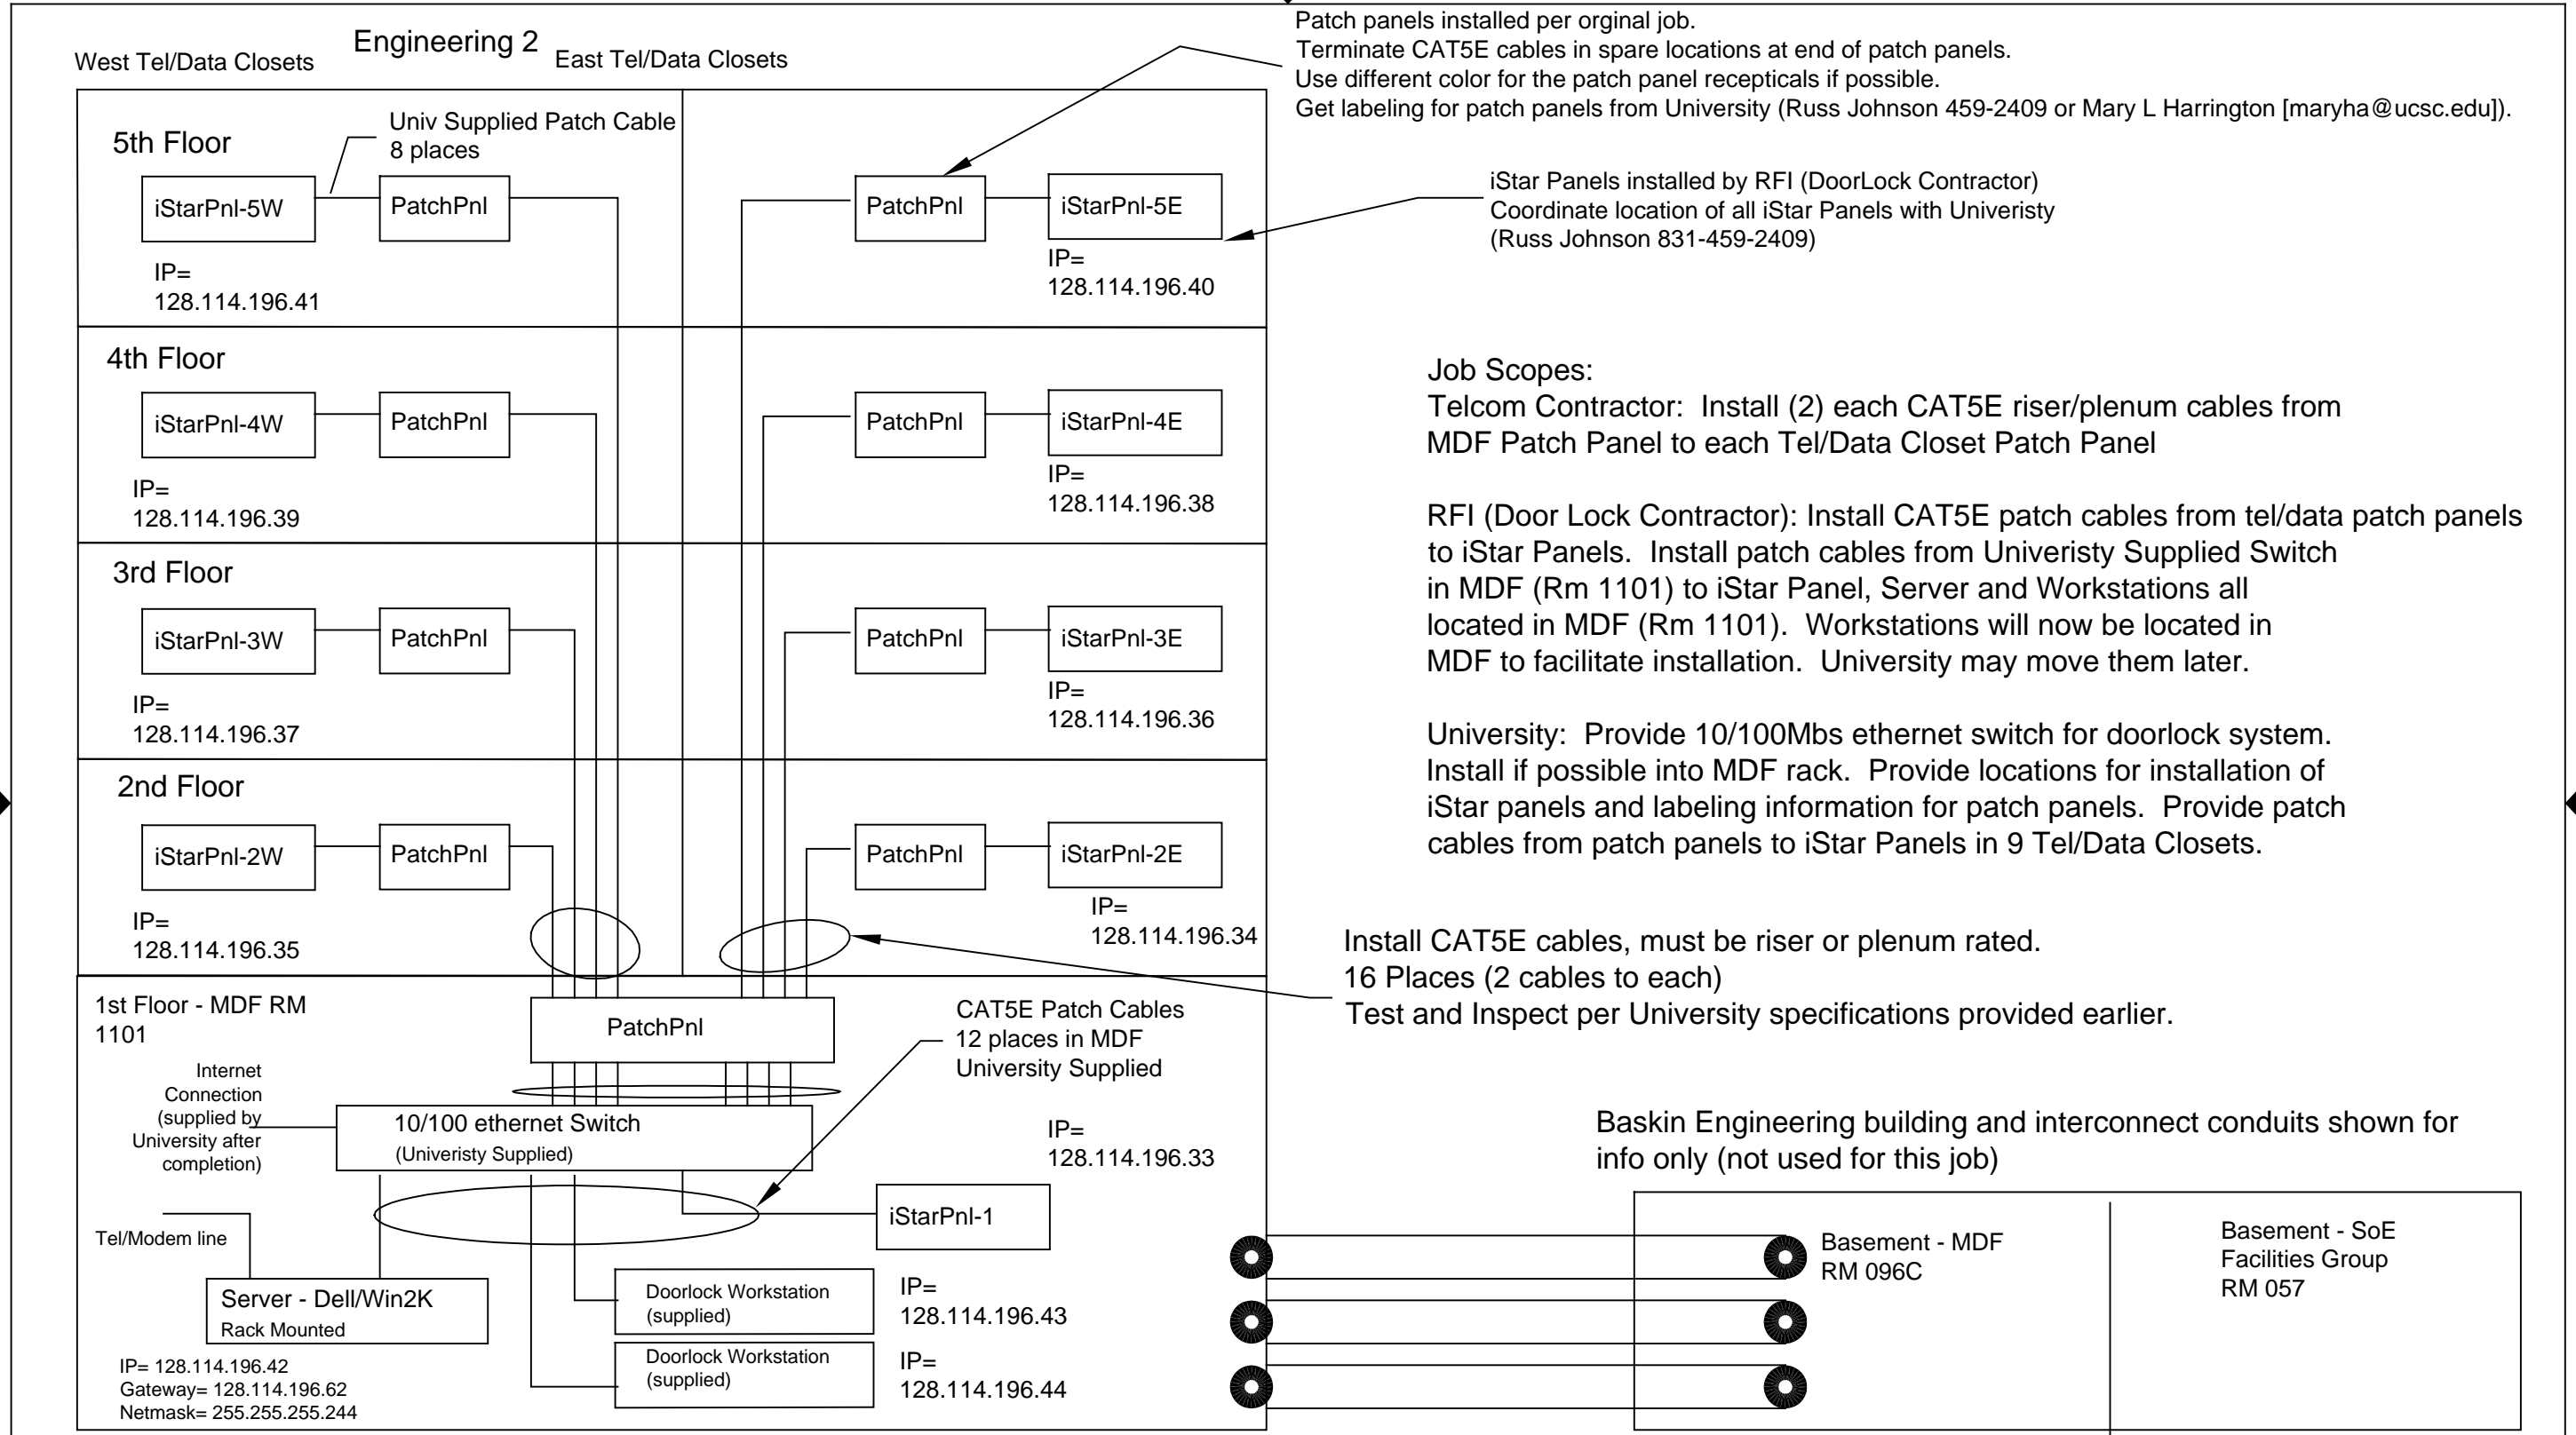

# E2 Door Lock System Networking

SIZE	FSCM NO.	DWG NO.	REV
SCALE	SHEET		