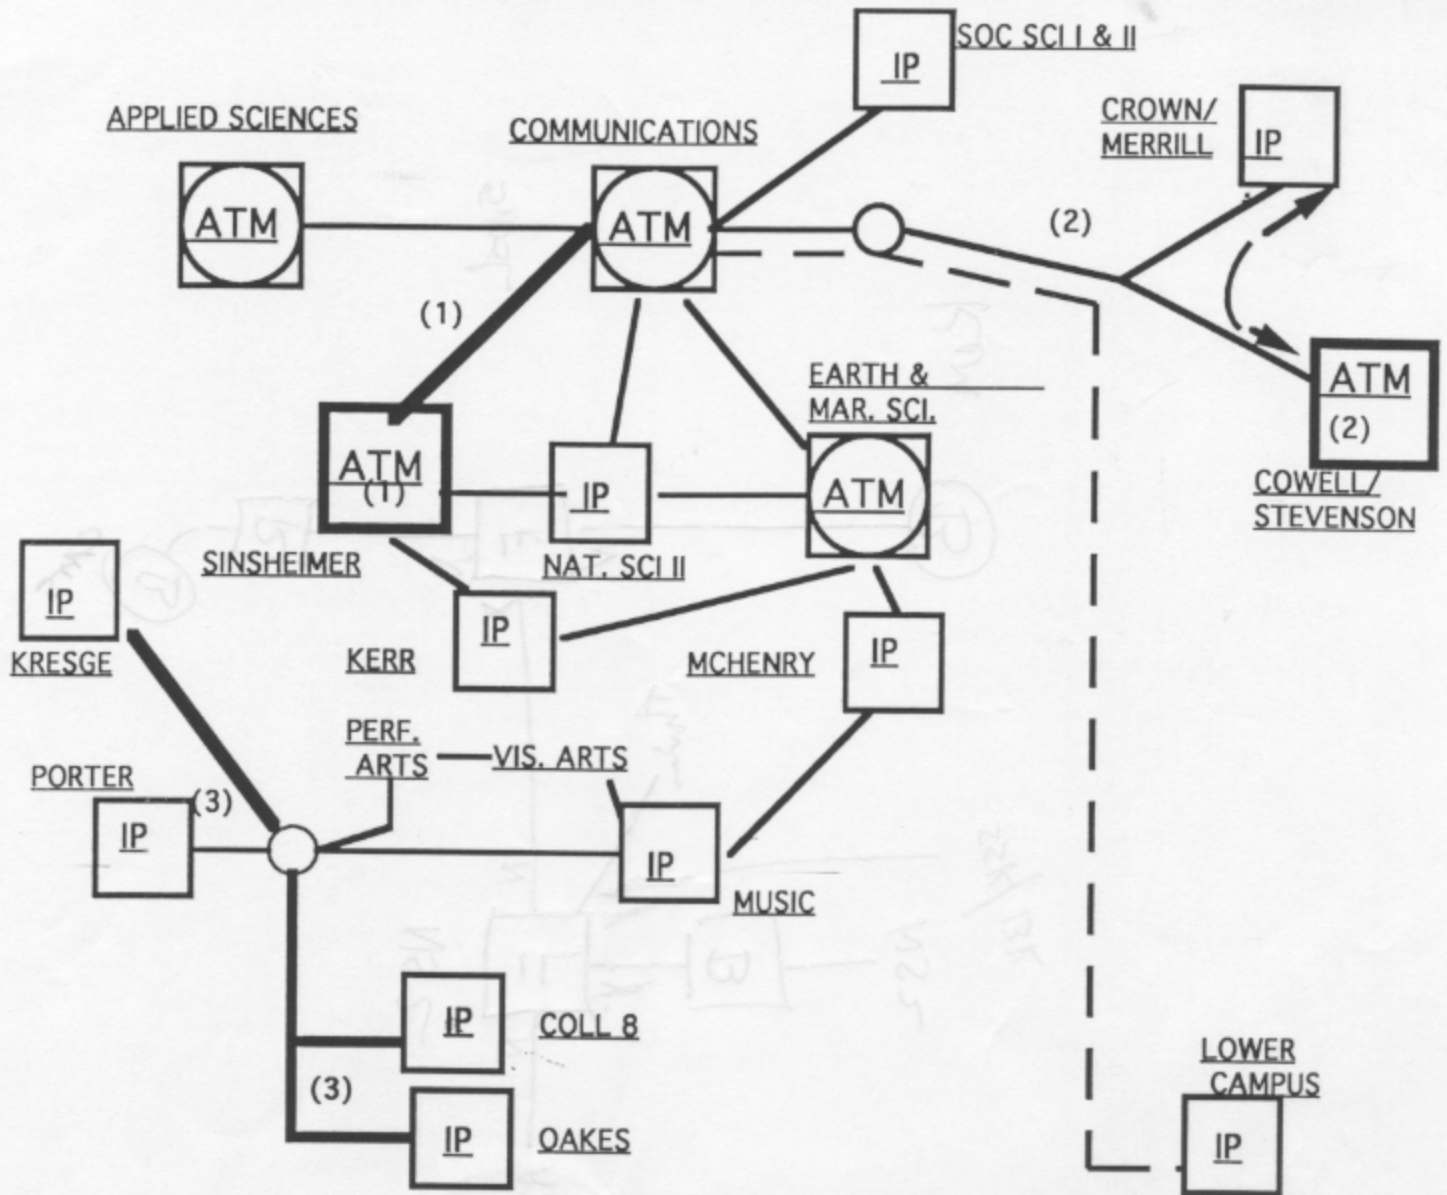

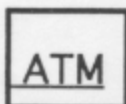


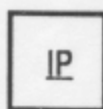
1997/98 INTER-BUILDING NETWORK RENEWAL



LEGEND:



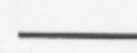
 ATM SWITCH/
ROUTER

 ATM ROUTER

 IP ROUTER

1997/98 INTER-BUILDING RENEWAL

- (1): Install ATM router @ Sinsheimer
- (2) Install ATM router at Cowell
- (3) Extend FO to remaining W. Side Colleges

-  INSTALLED THIS FISCAL YEAR
-  TCI BACKBONE FIBER
-  INTER-BUILDING FIBER